


Mary Helen Rogers Senior Community



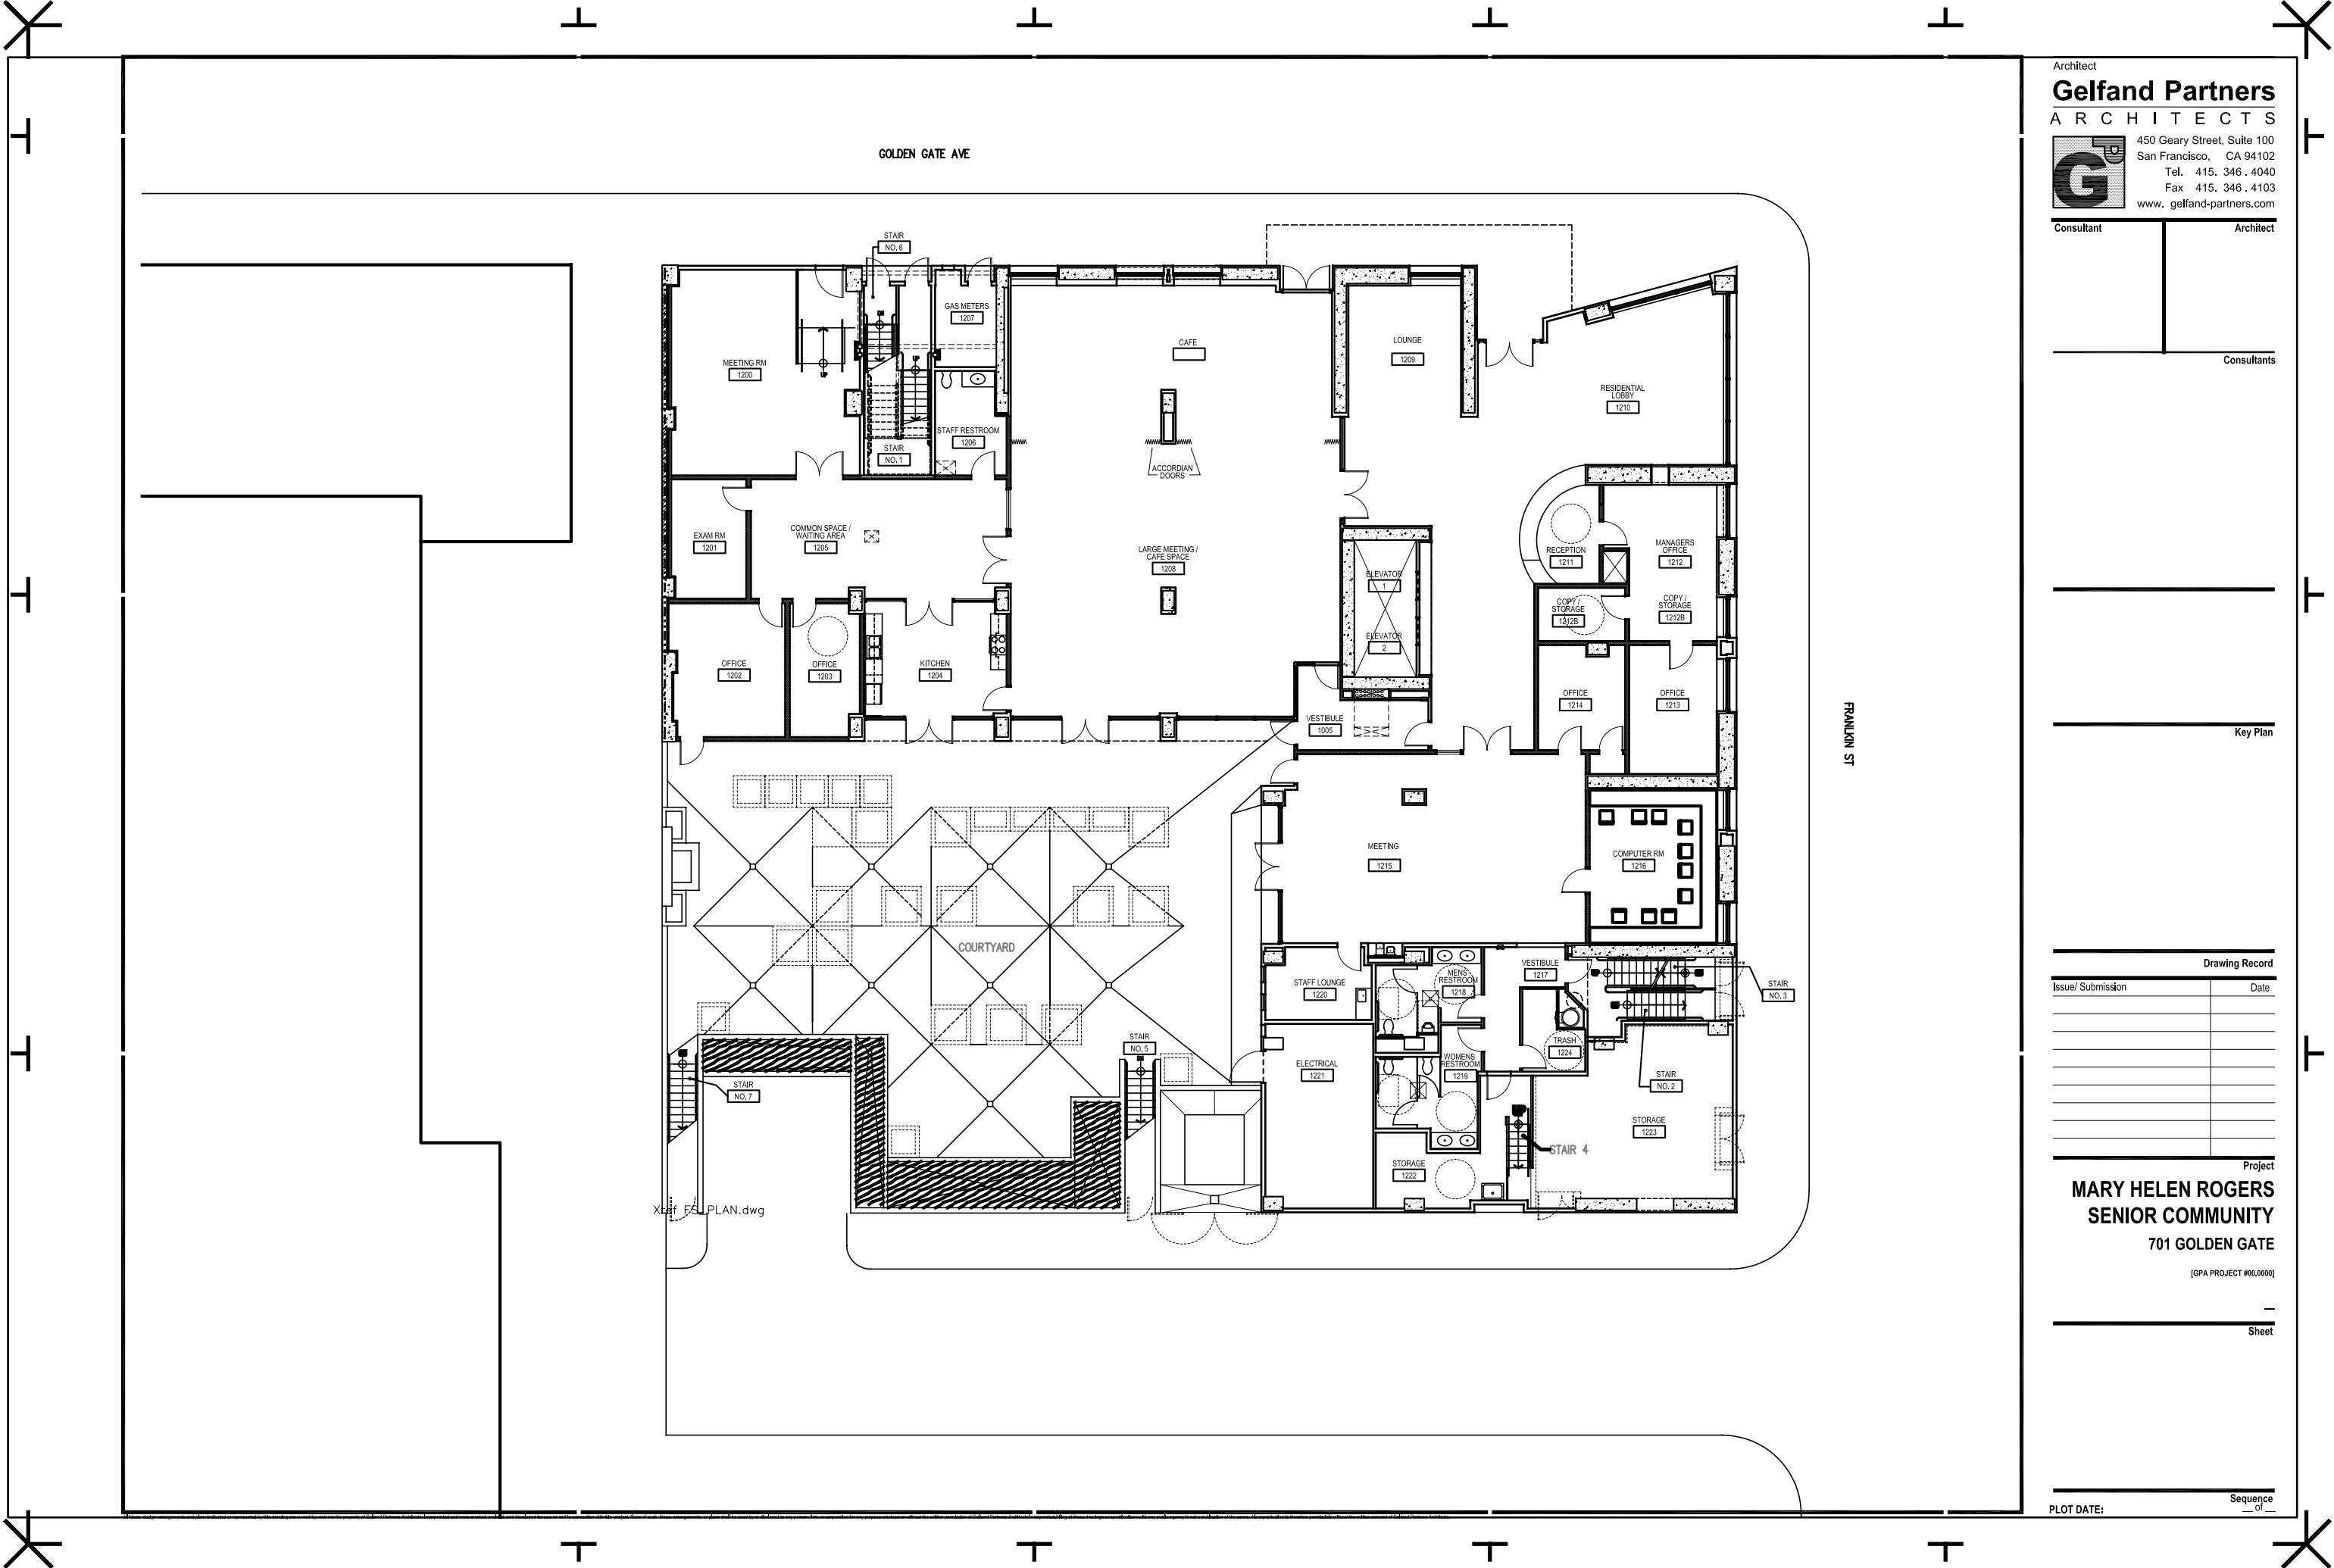

GOLDEN GATE AVE

FRANKLIN ST

Architect
Gelfand Partners
 ARCHITECTS
 450 Geary Street, Suite 100
 San Francisco, CA 94102
 Tel. 415. 346. 4040
 Fax 415. 346. 4103
 www. gelfand-partners.com

Consultant _____ Architect _____
 _____ Consultants _____

_____ Key Plan _____

Drawing Record

Issue/ Submission	Date

Project
MARY HELEN ROGERS
SENIOR COMMUNITY
 701 GOLDEN GATE
[GPA PROJECT #00,0000]

 Sheet

PLOT DATE: _____ Sequence _____ of _____

Xref: F6 PLAN.dwg